

ELEVATION E



ARTIST'S CONCEPT

ELEVATION C



ARTIST'S CONCEPT

THE WICKHAM

- ELEVATION E - **1810** SQ. FT.
- ELEVATION B - **1810** SQ. FT.
- ELEVATION A - **1810** SQ. FT.
- ELEVATION C - **1810** SQ. FT.

ELEVATION A



ARTIST'S CONCEPT

ELEVATION B



ARTIST'S CONCEPT

THE WICKHAM

ELEVATION E **1810** SQ. FT
ELEVATION B **1810** SQ. FT
ELEVATION A **1810** SQ. FT
ELEVATION C **1810** SQ. FT



ELEVATION E




ELEVATION B




ELEVATION A




ELEVATION C

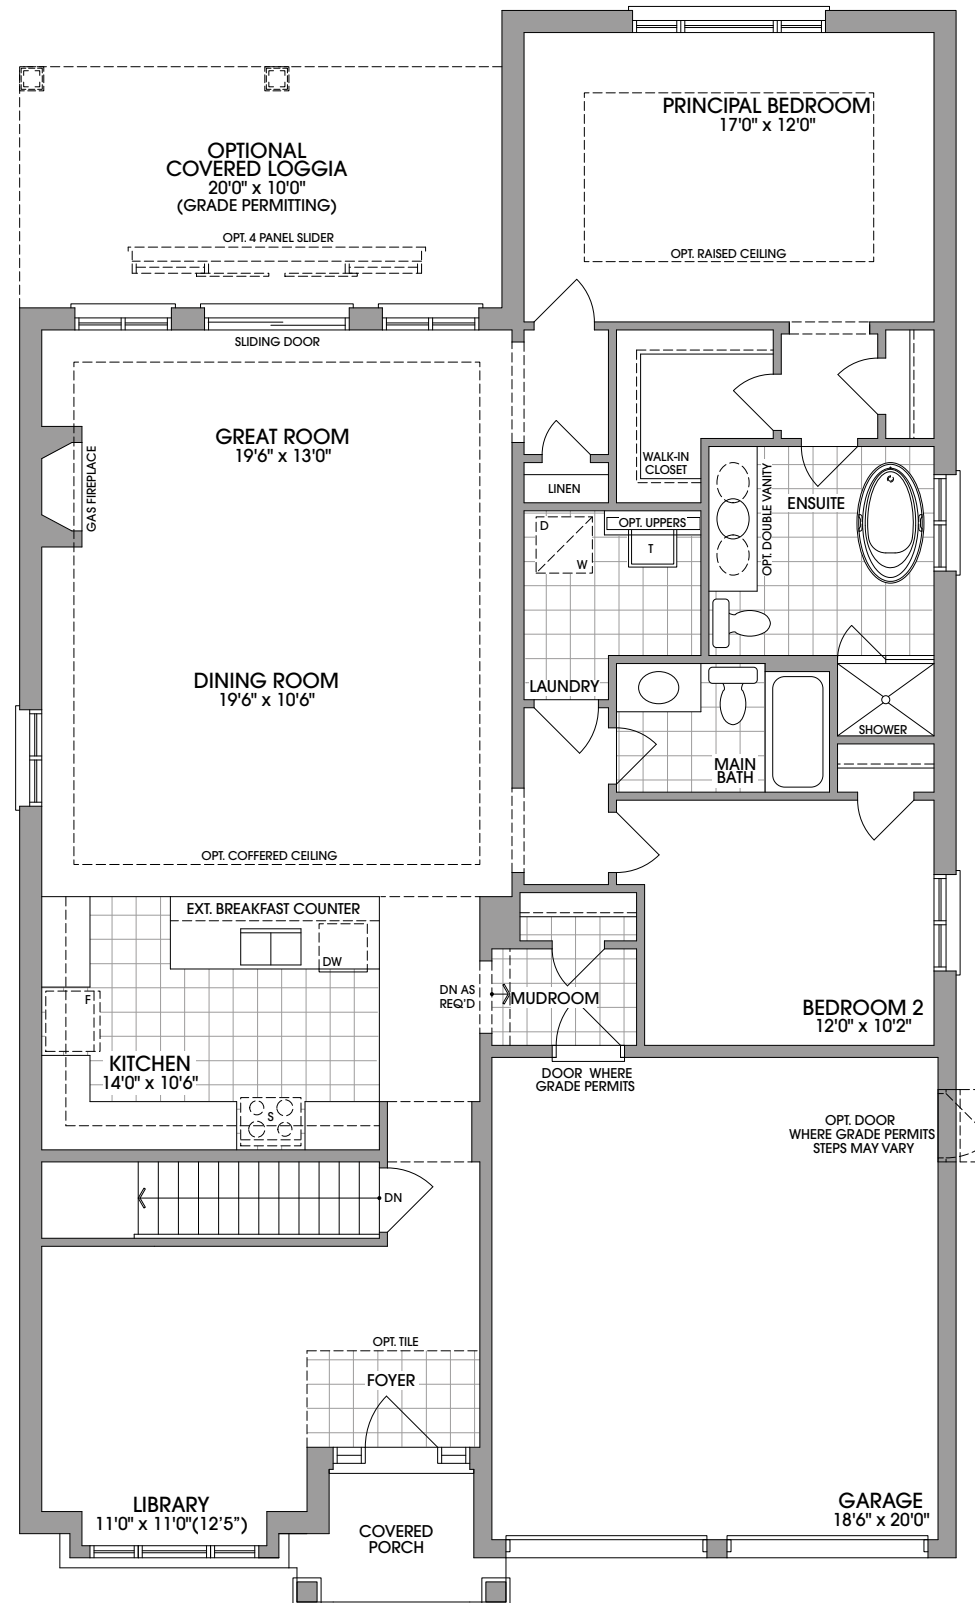


GROUND FLOOR PLAN
ELEVATION 'A'

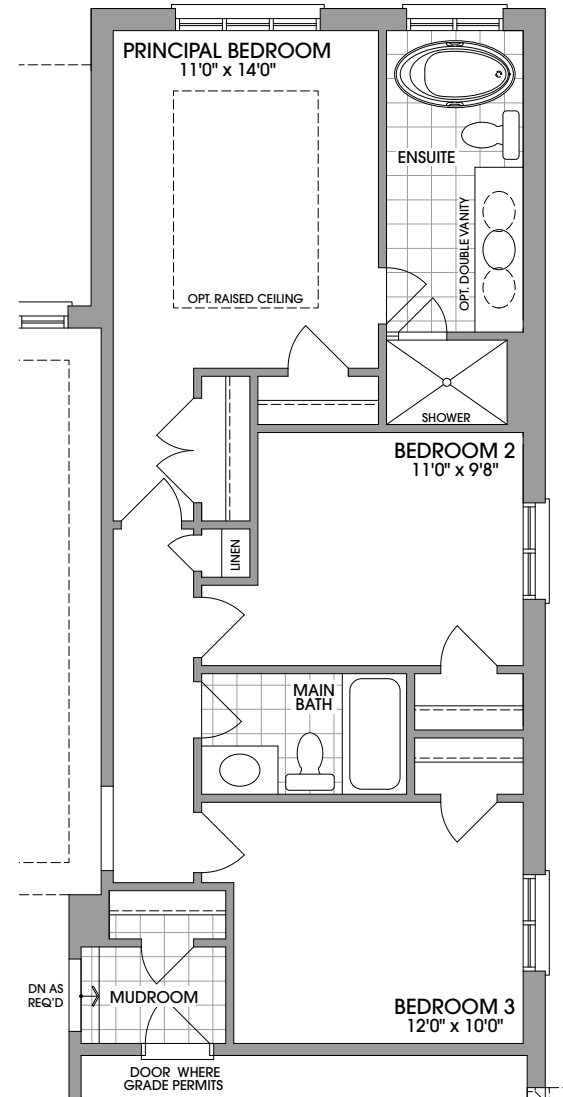


OPT. GROUND FLOOR PLAN
W/ 3 BEDROOMS
ELEVATION 'A'
(ELEVATION 'B', 'C' & 'E' SIMILAR)

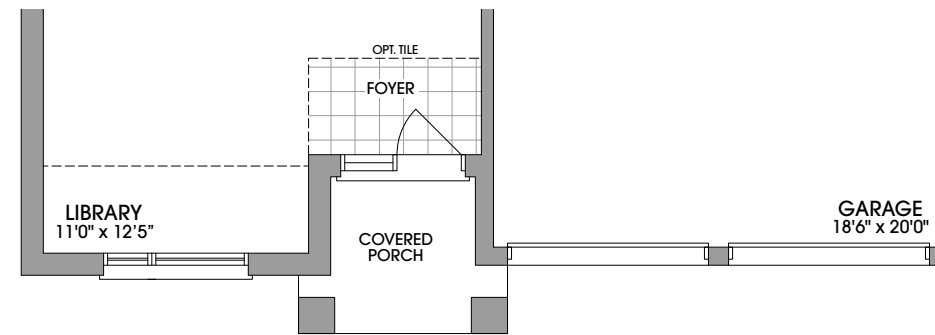


GROUND FLOOR PLAN
ELEVATION 'B'

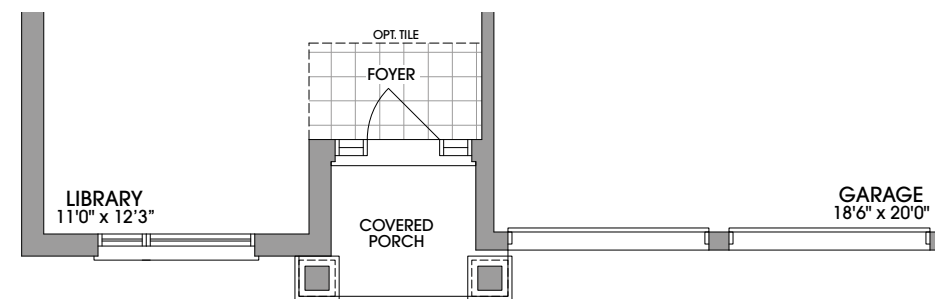

GROUND FLOOR PLAN
ELEVATION 'C'

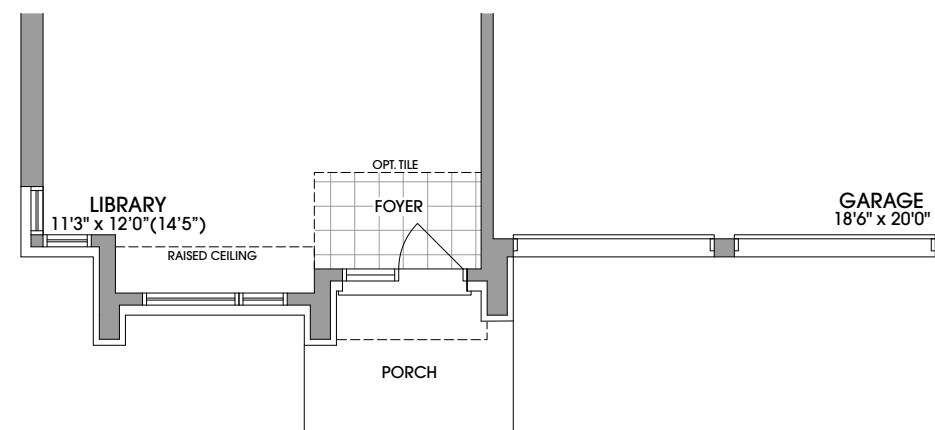

GROUND FLOOR PLAN
ELEVATION 'E'

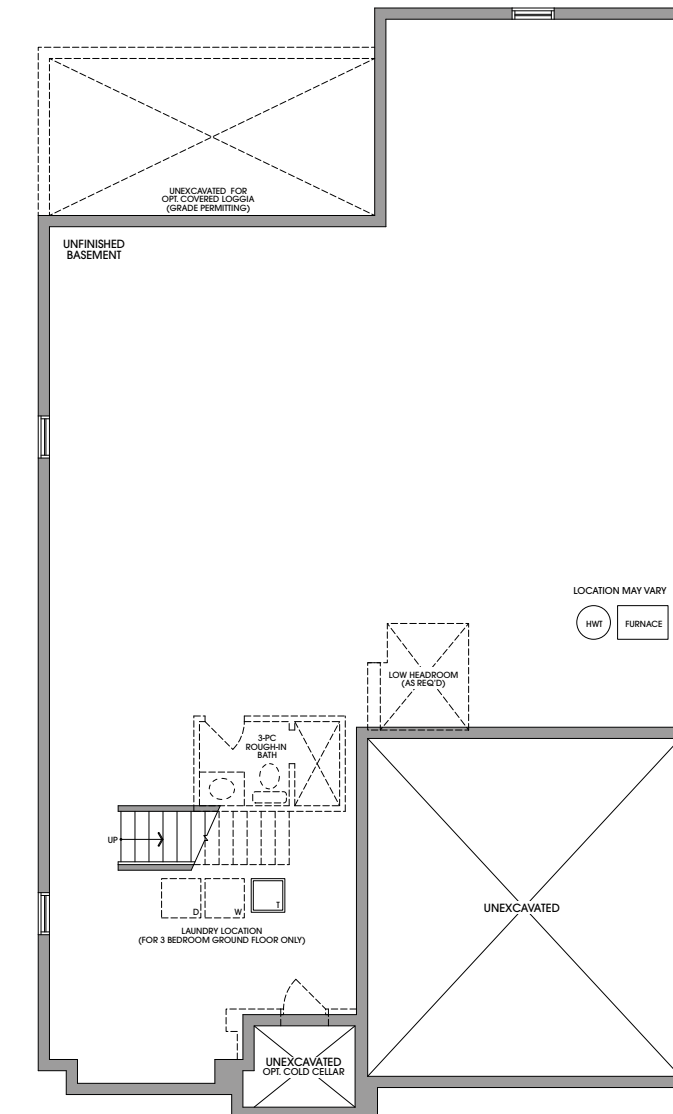

BASEMENT
ELEVATION 'A'
(ELEVATION 'B', 'C' & 'E' SIMILAR)